



TOTAL PLOT AREA = 43236.74 SQM (10.68 Acre)

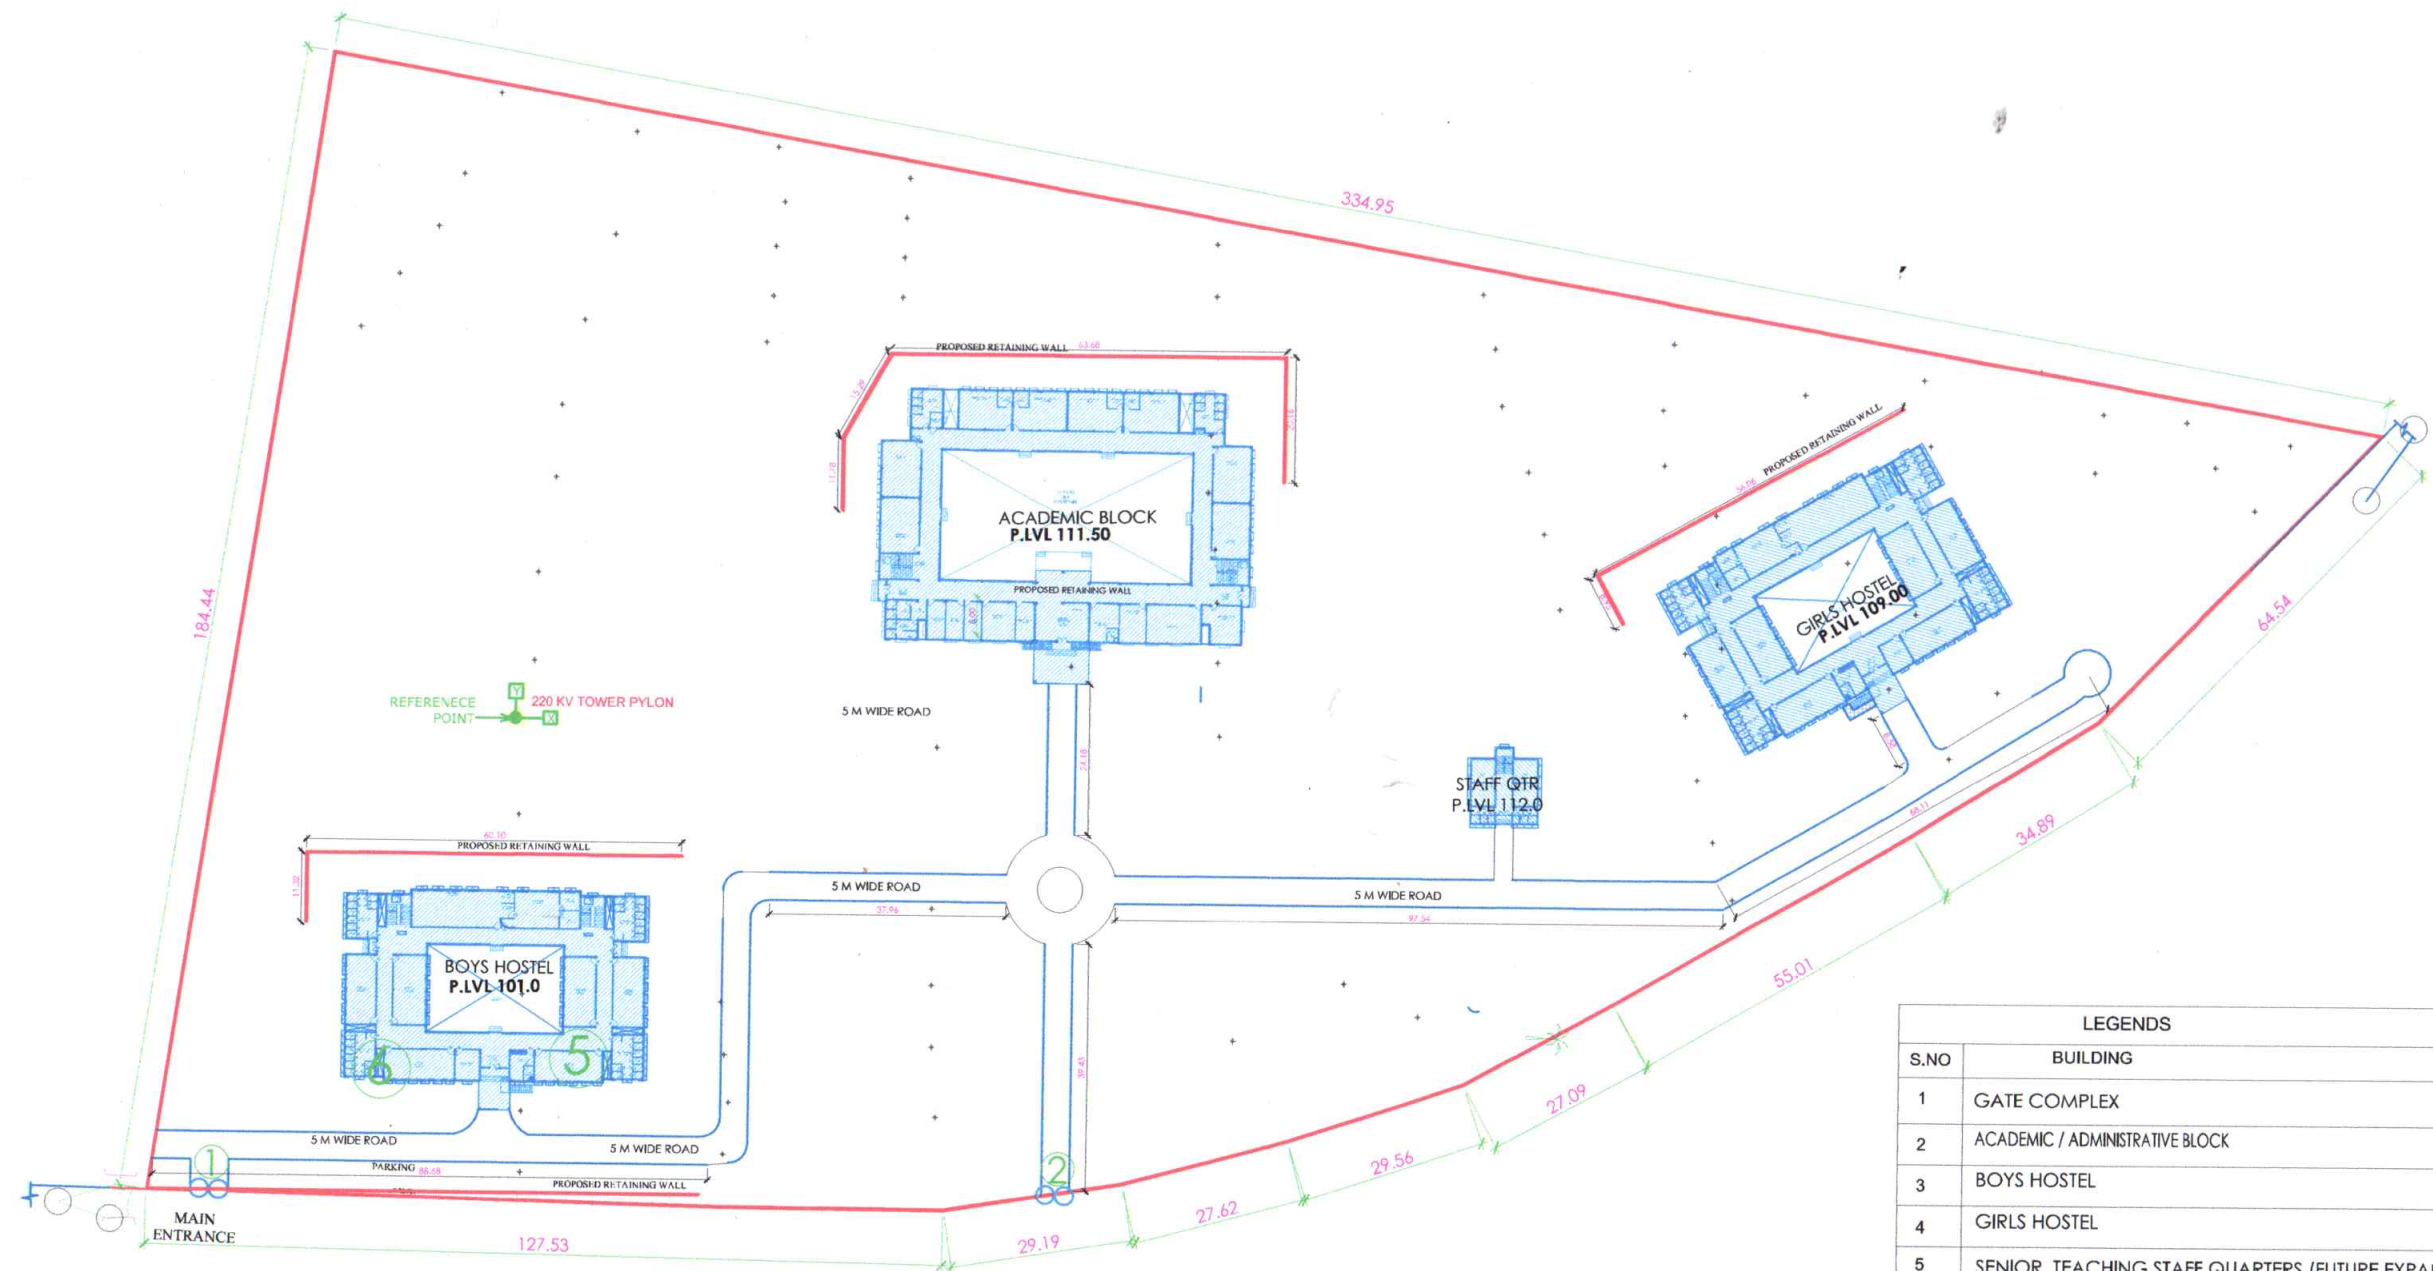

PROPOSED SITE PLAN

LEGENDS	
S.NO	BUILDING
1	GATE COMPLEX
2	ACADEMIC / ADMINISTRATIVE BLOCK
3	BOYS HOSTEL
4	GIRLS HOSTEL
5	SENIOR TEACHING STAFF QUARTERS (FUTURE EXPAN)
6	JUNIOR TEACHING STAFF QUATERS (FUTURE EXPAN)
7	CCA/METRON QUATERS

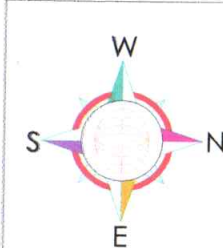

- NOTES:-
1. ALL THE DIMENSIONS ARE IN MM. UNLESS NOTED OTHERWISE.
 2. FOLLOW WRITTEN DIMENSIONS ONLY AND DO NOT SCALE THE DRG.
 3. ANY DISCREPANCY FOUND IN THE DRG. SHALL BE BROUGHT TO THE NOTICE OF ARCHITECT IMMEDIATELY.
 4. READ THIS DRG WITH ALL RELEVANT STR/ ELEC/ PLUMBING DWGS. AND SPECIFICATIONS OF THE CONTRACT.
 5. BOB:- BOTTOM OF BEAM
 6. FFL:- FLOOR FINISH LEVEL
 7. TOS:- TOP OF THE SLAB
 8. ALL HEIGHTS SHALL BE MEASURED FROM FINISHED FLOOR LEVEL

PROJECT TITLE:-
CONSTRUCTION OF KALINGA
MODAL RESIDENTIAL
SCHOOL AT R. UDAYAGIRI,
GAJAPATI, ODISHA.

OWNER :-
ST & SC DEVELOPMENT
DEPARTMENT GOVT. ODISHA

BUILDING TITLE:
(SITE PLAN)

DRAWING TITLE :-
(SITE PLAN)

DR. TYPE. :-
WORKING DRAWING

DR. NO. :-
WI-749A/CIVIL/001

DELT. BY :- MOHAN

APPD. BY :- A. NIGAM

SCALE :- 1:500 (A1)

DATE :- 06-02-2017


REV. NO :- 00

EXECUTING AGENCY :-
ENGINEERING PROJECTS (INDIA) LIMITED
(A GOVT. OF INDIA ENTERPRISE)
6A, 6TH FLOOR, BAKHTAWAR
NARIMAN POINT MUMBAI 400021
TELEPHONE - 022 22049230

ARCHITECTS:

C.P. & D.S. ASSOCIATES,
(An ISO 9001-2008 Certified Company)
ARCHITECTS
ENGINEERS, INTERIORS, P.M.C.
B-328, 3rd Floor, Pacific Business Park, Plot no 37/1
Site IV, Sahibabad Industrial Area
GHAZIABAD-201010, UTTAR-PRADESH, INDIA.
TELEFAX: +91-120-4136547/48
email: designsolutions.cpbs@gmail.com


GOOD FOR CONSTRUCTION

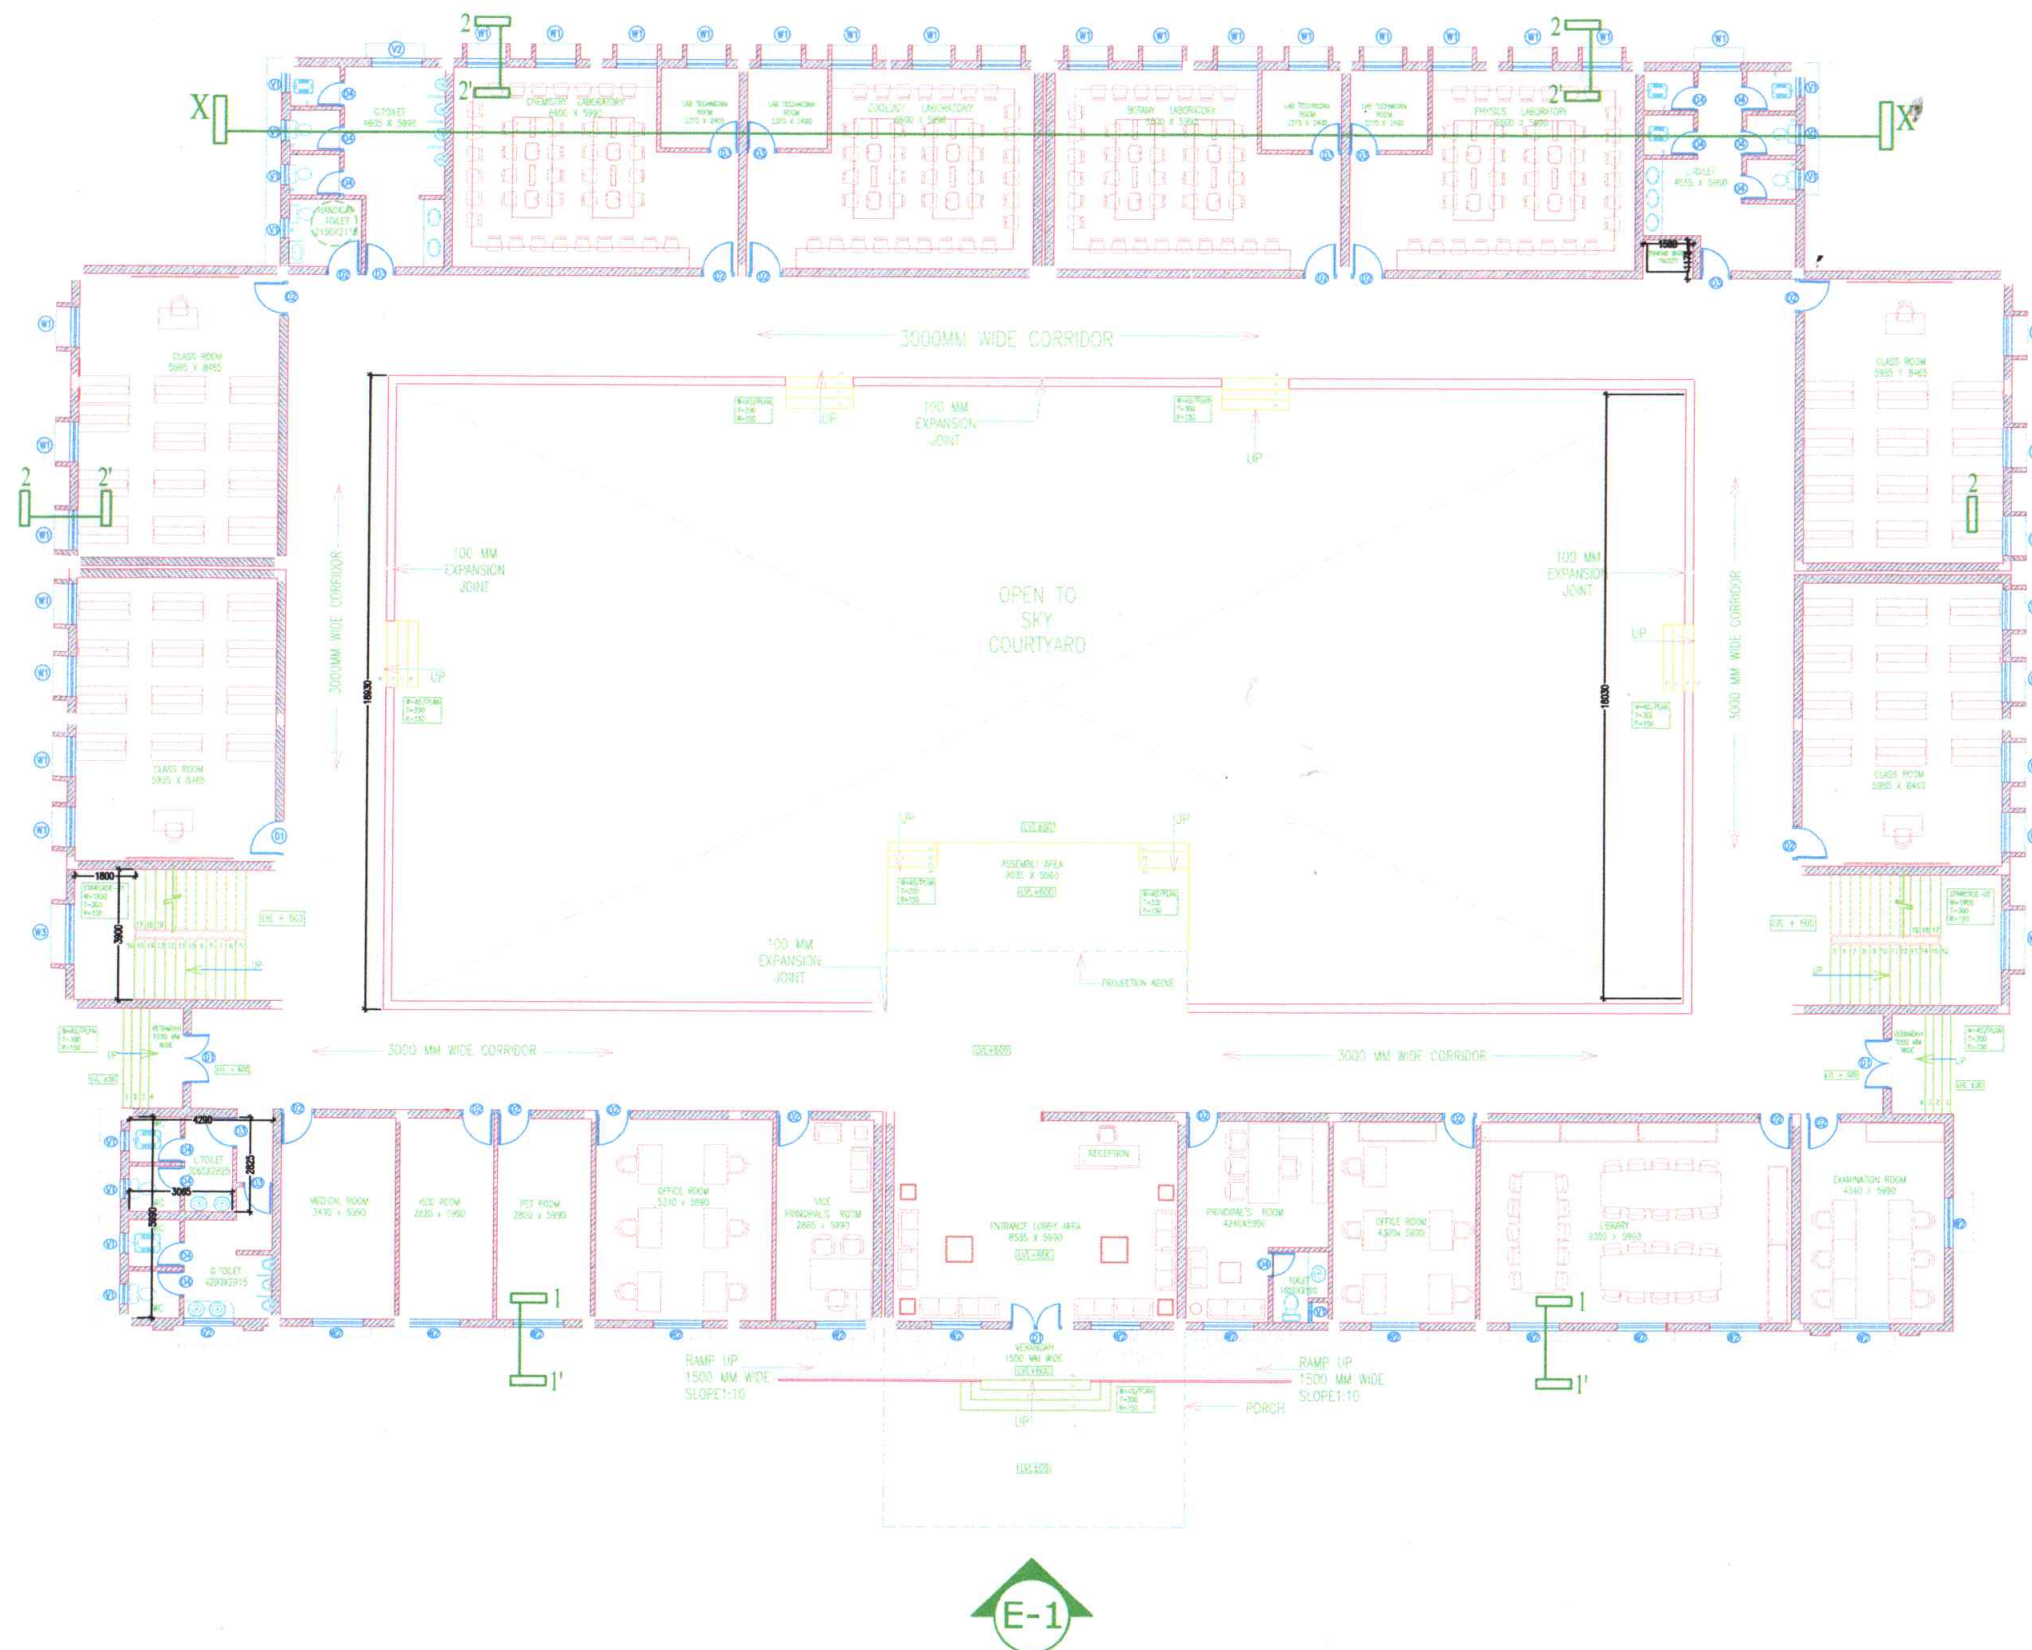

GROUND FLOOR PLAN

NOTES:-

- 1 ALL THE DIMENSIONS ARE IN MM UNLESS NOTED OTHERWISE.
- 2 FOLLOW WRITTEN DIMENSIONS ONLY AND DO NOT SCALE THE DRG.
- 3 ANY DISCREPANCY FOUND IN THE DRG. SHALL BE BROUGHT TO THE NOTICE OF ARCHITECT IMMEDIATELY.
- 4 READ THIS DRG WITH ALL RELVANT STR/ ELEC/PLUMBING DWGS. AND SPECIFICATIONS OF THE CONTRACT.
- 5 BOB:- BOTTOM OF BEAM
- 6 FFL:- FLOOR FINISH LEVEL
- 7 TOS:- TOP OF THE SLAB
- 8 ALL HEIGHTS SHALL BE MEASURED FROM FINISHED FLOOR LEVEL

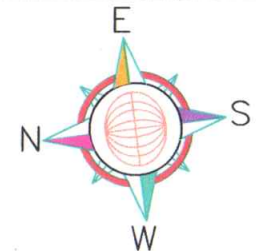

DOOR WINDOW SCHEDULE

TYPE	SIZE	CILL	LINTEL	DESCRIPTION
D1	1500 X 2100	—	2100	DOUBLE PANELED DOOR
D2	1000 X 2100	—	2100	SINGLE PANELED DOOR
D2A	1000 X 2100	—	2100	SINGLE PANELED DOOR
D2B	1000 X 2100	—	2100	M.S. DOOR
D3	900 X 2100	—	2100	SINGLE PANELED DOOR
D4	750 X 2100	—	2100	SINGLE PANELED DOOR
W1	1200 X 1350	750	2100	WINDOW
W2	1500 X 1350	750	2100	WINDOW
W3	1800 X 1350	750	2100	WINDOW
V1	600 X 600	1500	2100	VENTILATOR
V2	1500 X 600	1500	2100	VENTILATOR

DATE	REVISIONS	DESCRIPTION	DATE	NOS	ISSUED TO

REVISIONS ISSUED TO

PROJECT TITLE

CONSTRUCTION OF KALINGA MODAL RESIDENTIAL SCHOOL AT R. UDAYAGIRI, GAJAPATI, ODISHA.

DRG. TITLE:

ACADEMIC / ADMINISTRATIVE BLOCK
(BUILDING - 02)
(GROUND FLOOR PLAN)

OWNER:

ST & SC DEVELOPMENT
DEPARTMENT GOVT. ODISHA


EXECUTING AGENCY:

ENGINEERING PROJECTS (INDIA) LIMITED
(A GOVT. OF INDIA ENTERPRISE)
6A, 6TH FLOOR, BAKHTAWAR
NARIMAN POINT MUMBAI 400021
TELEPHONE - 022 22049230

ARCHITECTS: C.P. & D.S. ASSOCIATES,
(An ISO 9001:2008 Certified Company)
A R C H I T E C T S
ENGINEERS, INTERIORS, P. M. C.
B-328, 3rd Floor, Pacific Business Park, Plot no 37/1
Site IV, Sahibabad Industrial Area
GHAZIABAD-201010, UTTAR-PRADESH, INDIA.
TELEFAX: +91-120-4136547/48
email: designsolutions.cpd@gmail.com

DELT BY :	CKD BY:
MOHAN	AR ANUP
DATE:	REV :
06-02-2017	R2 (05-04-2018)
SCALE:	DR NO :
1:100	WI-749A/CIVIL/001

GOOD FOR CONSTRUCTION

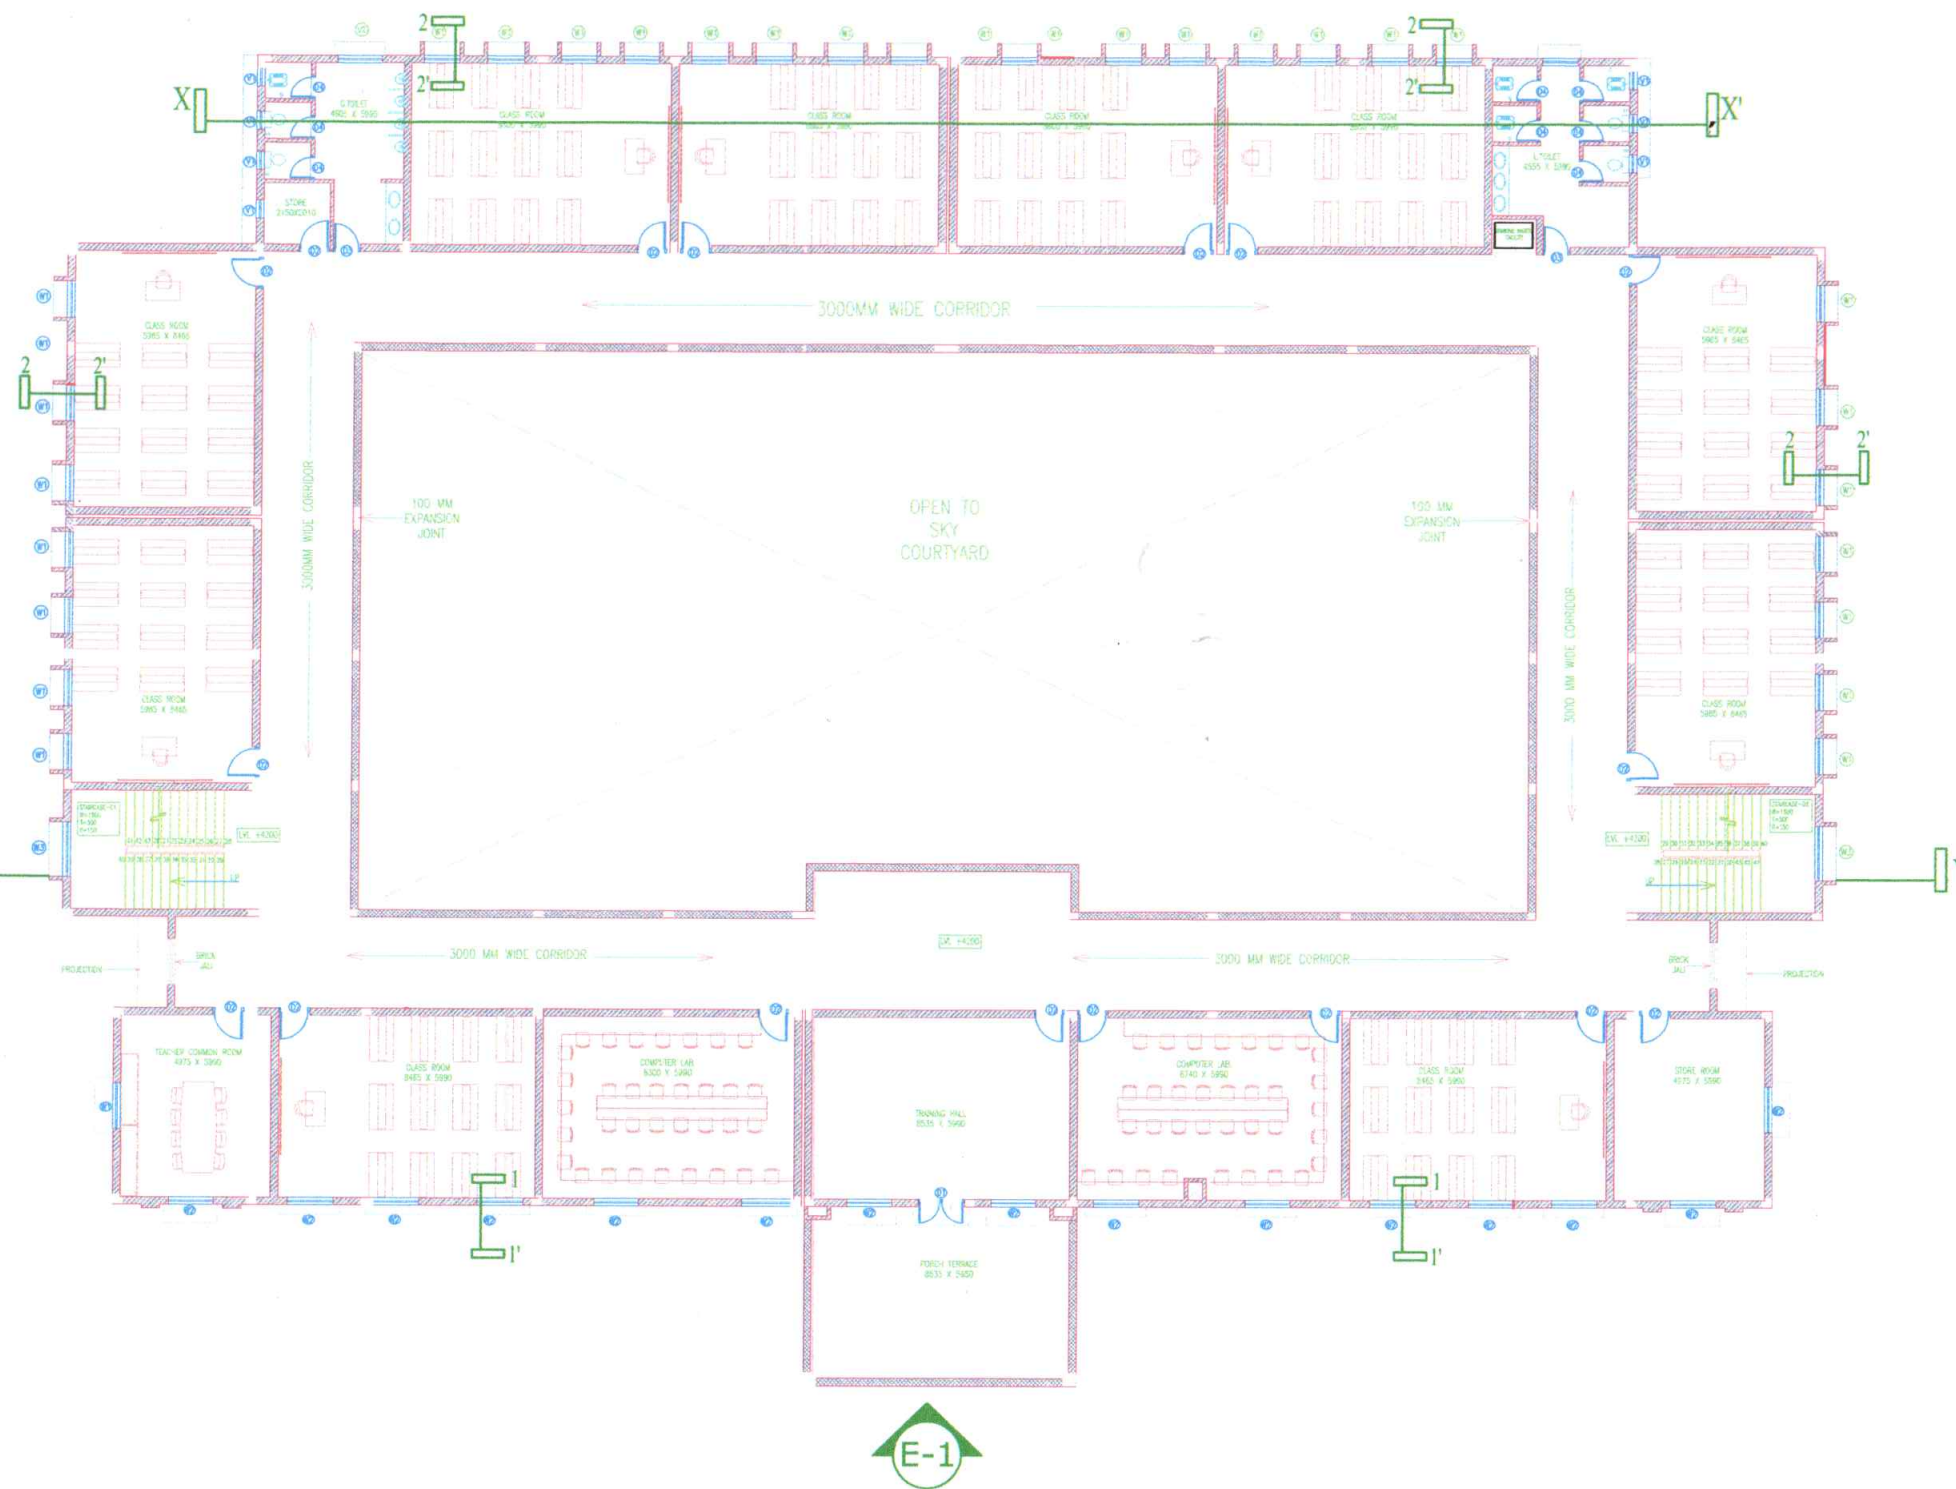


FIRST FLOOR PLAN

GOOD FOR CONSTRUCTION

NOTES:-

- 1 ALL THE DIMENSIONS ARE IN MM UNLESS NOTED OTHERWISE.
- 2 FOLLOW WRITTEN DIMENSIONS ONLY AND DO NOT SCALE THE DRG.
- 3 ANY DISCREPANCY FOUND IN THE DRG SHALL BE BROUGHT TO THE NOTICE OF ARCHITECT IMMEDIATELY.
- 4 READ THIS DRG WITH ALL RELEVANT STR/ ELEC/PLUMBING DWGS. AND SPECIFICATIONS OF THE CONTRACT.
- 5 BOB:- BOTTOM OF BEAM
- 6 FFL:- FLOOR FINISH LEVEL
- 7 TOS:- TOP OF THE SLAB
- 8 ALL HEIGHTS SHALL BE MEASURED FROM FINISHED FLOOR LEVEL

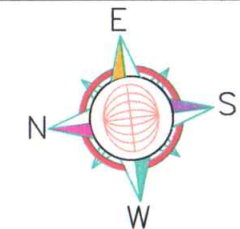

DOOR WINDOW SCHEDULE				
TYPE	SIZE	CILL	LINTEL	DESCRIPTION
D1	1500 X 2100	—	2100	DOUBLE PANELED DOOR
D2	1000 X 2100	—	2100	SINGLE PANELED DOOR
D2A	1000 X 2100	—	2100	SINGLE PANELED DOOR
D2B	1000 X 2100	—	2100	M.S. DOOR
D3	900 X 2100	—	2100	SINGLE PANELED DOOR
D4	750 X 2100	—	2100	SINGLE PANELED DOOR
W1	1200 X 1350	750	2100	WINDOW
W2	1500 X 1350	750	2100	WINDOW
W3	1800 X 1350	750	2100	WINDOW
V1	600 X 600	1500	2100	VENTILATOR
V2	1500 X 600	1500	2100	VENTILATOR

DATE	REVISIONS	DESCRIPTION	DATE	NOS	ISSUED TO

REVISIONS ISSUED TO

PROJECT TITLE

CONSTRUCTION OF KALINGA MODAL RESIDENTIAL SCHOOL AT R. UDAYAGIRI, GAJAPATI, ODISHA.

DRG. TITLE:


ACADEMIC / ADMINISTRATIVE BLOCK
(BUILDING - 02)
(FIRST FLOOR PLAN)

OWNER:

ST & SC DEVELOPMENT
DEPARTMENT GOVT. ODISHA

EXECUTING AGENCY:

ENGINEERING PROJECTS (INDIA) LIMITED
(A GOVT. OF INDIA ENTERPRISE)
6A, 6TH FLOOR, BAKHTAWAR
NARIMAN POINT MUMBAI 400021
TELEPHONE - 022 22049230

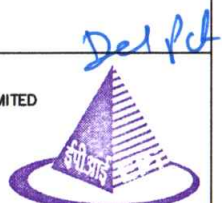

ARCHITECTS: C.P. & D.S. ASSOCIATES,

(AN ISO 9001:2008 Certified Company)
ARCHITECTS
ENGINEERS, INTERIORS, P.M.C.
B-328, 3rd Floor, Pacific Business Park, Plot no 37/1
Site IV, Sahibabad Industrial Area
GHAZIABAD-201010, UTTAR-PRADESH, INDIA.
TELEPHONE: +91-120-4136547/48
email: designsolutions.cpd@gmail.com

DELT BY :

MOHAN

CKD BY:

AR ANUP

DATE:

06-02-2017

REV :


R2 (05-04-2018)

SCALE:

1:100

DR NO :


WI-749A/CIVIL/002

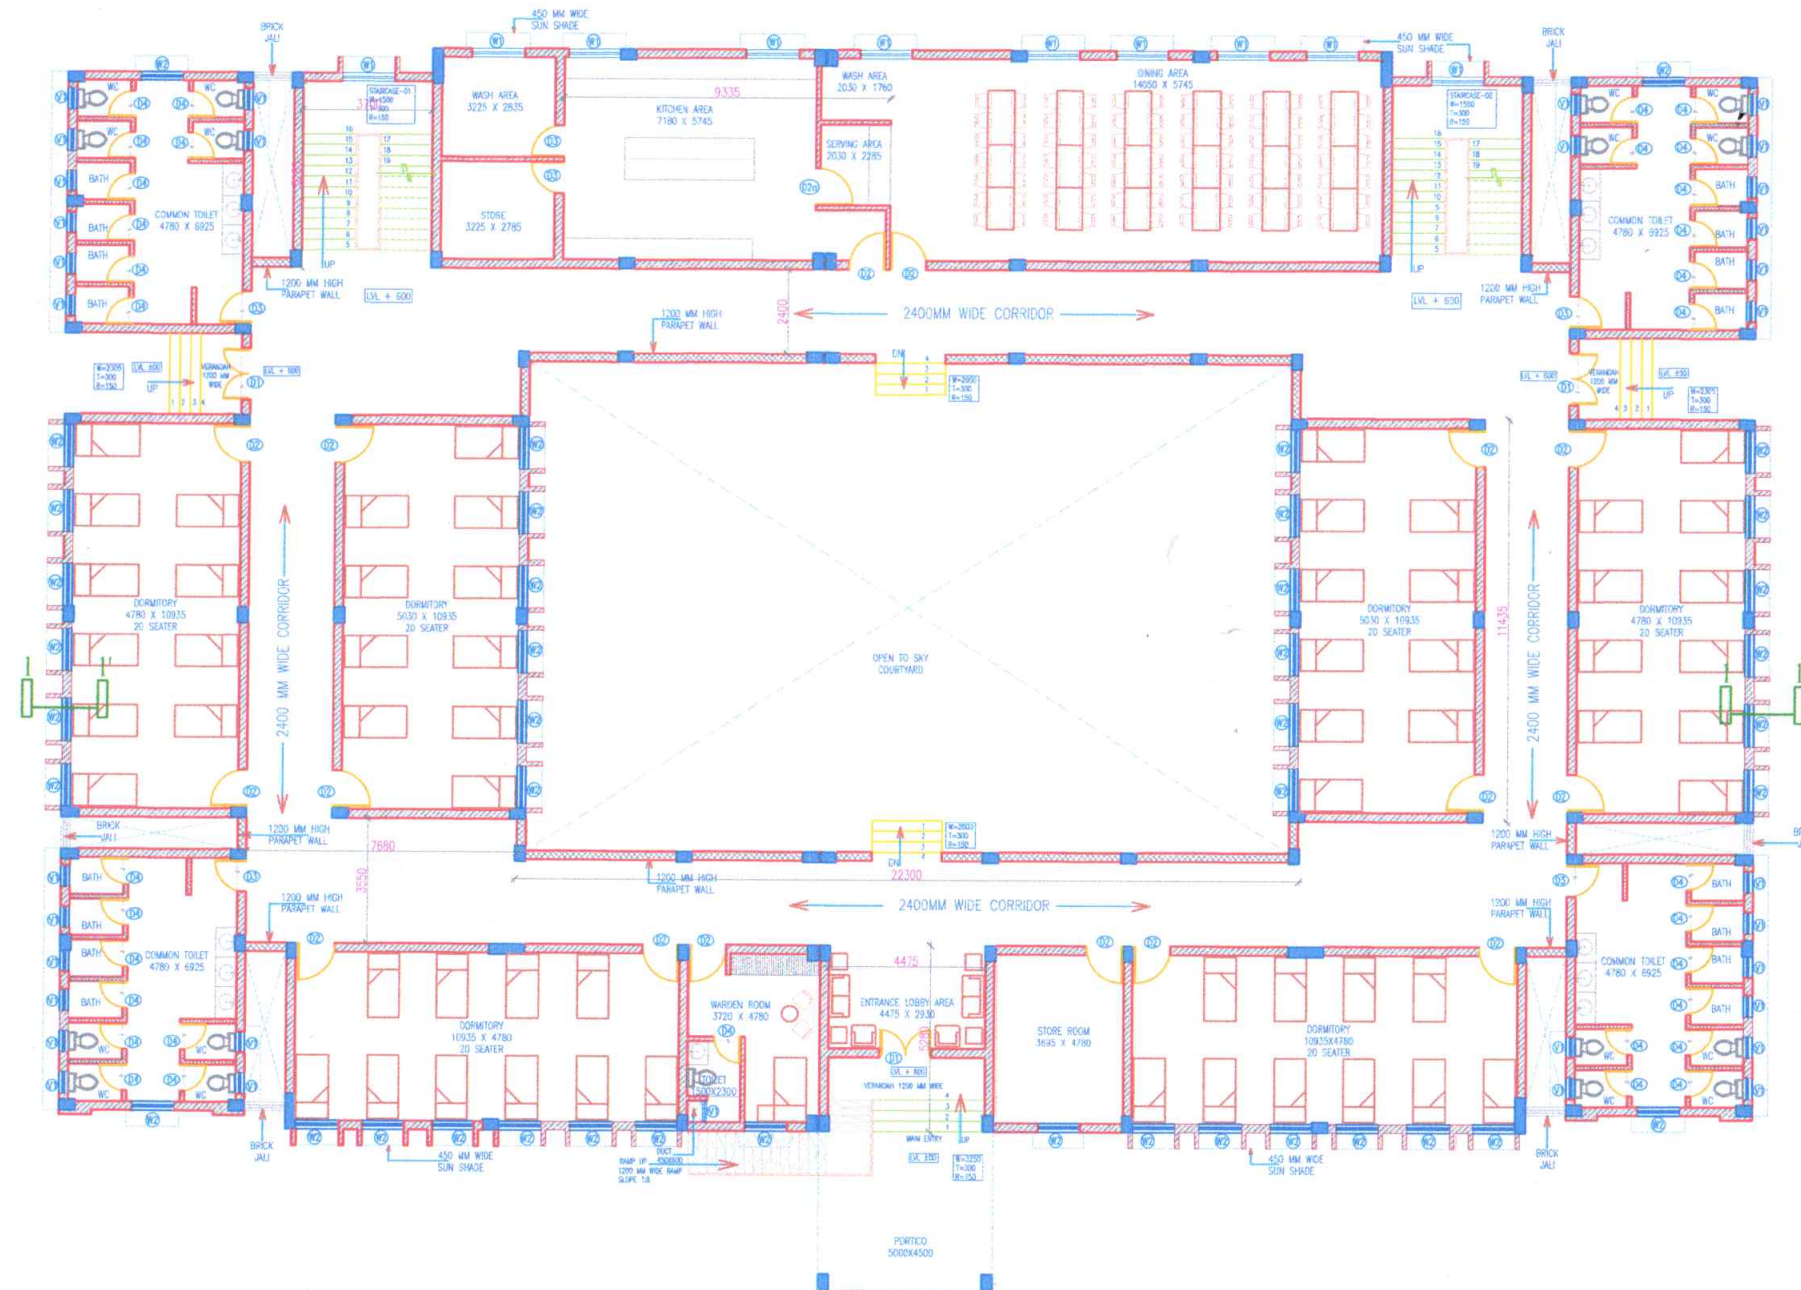

GROUND FLOOR

NOTES:-

1. ALL THE DIMENSIONS ARE IN MM UNLESS NOTED OTHERWISE.
2. FOLLOW WRITTEN DIMENSIONS ONLY AND DO NOT SCALE THE DRG.
3. ANY DISCREPANCY FOUND IN THE DRG. SHALL BE BROUGHT TO THE NOTICE OF ARCHITECT IMMEDIATELY.
4. READ THIS DRG WITH ALL RELEVANT STR/ ELEC/ PLUMBING DWGS. AND SPECIFICATIONS OF THE CONTRACT.
5. BOB:- BOTTOM OF BEAM
6. FFL:- FLOOR FINISH LEVEL
7. TOS:- TOP OF THE SLAB
8. ALL HEIGHTS SHALL BE MEASURED FROM FINISHED FLOOR LEVEL

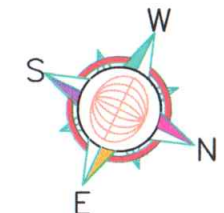

DOOR WINDOW SCHEDULE				
TYPE	SIZE	CILL	LINTEL	DESCRIPTION
D1	1500 X 2100	—	2100	DOUBLE PANELED DOOR
D2	1050 X 2100	—	2100	SINGLE PANELED DOOR
D2B	1050 X 2100	—	2100	SINGLE PANELED DOOR
D3	900 X 2100	—	2100	SINGLE PANELED DOOR
D3B	900 X 2100	—	2100	M.S. DOOR
D4	750 X 2100	—	2100	SINGLE PANELED DOOR
W1	1500 X 1350	750	2100	WINDOW
W2	1200 X 1350	750	2100	WINDOW
V1	600 X 600	1500	2100	VENTILATOR

DATE	REVISIONS	DESCRIPTION	DATE	NOS	ISSUED TO

REVISIONS ISSUED TO

PROJECT TITLE

CONSTRUCTION OF KALINGA MODAL RESIDENTIAL SCHOOL AT R. UDAYAGIRI, GAJAPATI, ODISHA.

DRG. TITLE: GIRLS HOSTEL (BUILDING -04) (GROUND FLOOR PLAN)


OWNER: ST & SC DEVELOPMENT DEPARTMENT GOVT. ODISHA

EXECUTING AGENCY: ENGINEERING PROJECTS (INDIA) LIMITED (A GOVT. OF INDIA ENTERPRISE) 6A, 6TH FLOOR, BAKHTAWAR NARIMAN POINT MUMBAI 400021 TELEPHONE - 022 22049230

ARCHITECTS: C.P. & D.S. ASSOCIATES, (AN ISO 9001-2008 Certified Company) ARCHITECTS ENGINEERS, INTERIORS, P.M.C. 8-328, 3rd Floor, Pacific Business Park, Plot no 37/1 Site IV, Sahibabad Industrial Area GHAZIABAD-201010, UTTAR-PRADESH, INDIA. TELEFAX: +91-120-4136547/48 email: designsolutions.cpd@gmail.com

DELT BY : MOHAN	CKD BY: AR ANUP
DATE: 14-02-2017	REV : 0
SCALE: 1:100	DR NO : WI-749A/CIVIL/001


GOOD FOR CONSTRUCTION

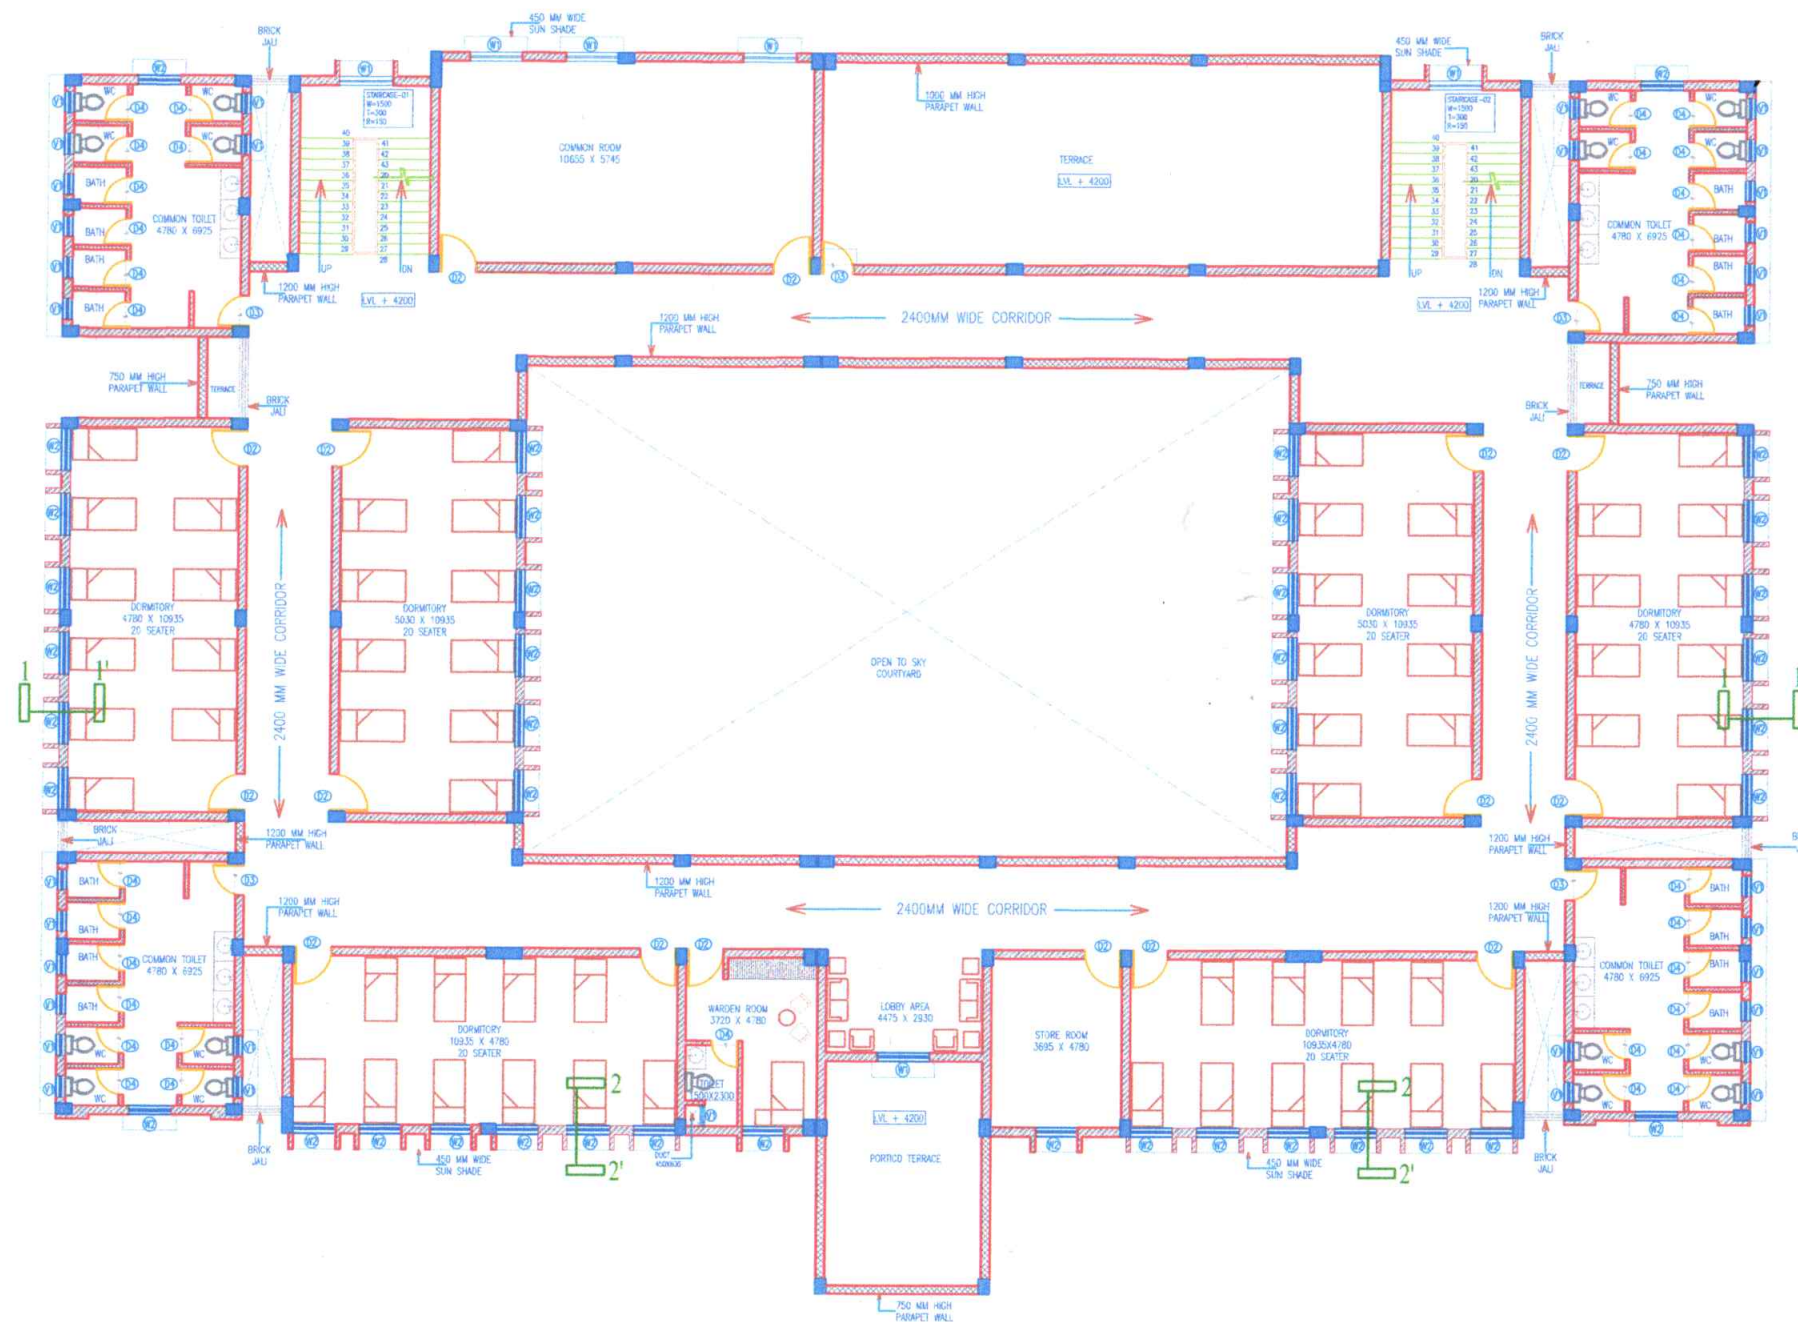

FIRST FLOOR

GOOD FOR CONSTRUCTION

- NOTES:-
- 1 ALL THE DIMENSIONS ARE IN MM UNLESS NOTED OTHERWISE.
 - 2 FOLLOW WRITTEN DIMENSIONS ONLY AND DO NOT SCALE THE DRG.
 - 3 ANY DISCREPANCY FOUND IN THE DRG. SHALL BE BROUGHT TO THE NOTICE OF ARCHITECT IMMEDIATELY.
 - 4 READ THIS DRG WITH ALL RELEVANT STR/ ELEC/PLUMBING DWGS. AND SPECIFICATIONS OF THE CONTRACT.
 - 5 BOB:- BOTTOM OF BEAM
 - 6 FFL:- FLOOR FINISH LEVEL
 - 7 TOS:- TOP OF THE SLAB
 - 8 ALL HEIGHTS SHALL BE MEASURED FROM FINISHED FLOOR LEVEL

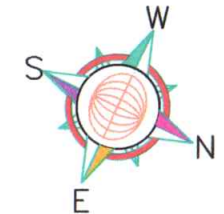

DOOR WINDOW SCHEDULE				
TYPE	SIZE	CILL	LINTEL	DESCRIPTION
D1	1500 X 2100	—	2100	DOUBLE PANELED DOOR
D2	1050 X 2100	—	2100	SINGLE PANELED DOOR
D2a	1050 X 2100	—	2100	SINGLE PANELED DOOR
D3	900 X 2100	—	2100	SINGLE PANELED DOOR
D3a	900 X 2100	—	2100	M.S. DOOR
D4	750 X 2100	—	2100	SINGLE PANELED DOOR
W1	1500 X 1350	750	2100	WINDOW
W2	1200 X 1350	750	2100	WINDOW
V1	600 X 600	1500	2100	VENTILATOR

DATE	REVISIONS	DESCRIPTION	DATE	NOS	ISSUED TO

REVISIONS ISSUED TO

PROJECT TITLE

CONSTRUCTION OF KALINGA MODAL RESIDENTIAL SCHOOL AT R. UDAYAGIRI, GAJAPATI, ODISHA.


DRG. TITLE: GIRLS HOSTEL (BUILDING - 04) (FIRST FLOOR PLAN)

OWNER: ST & SC DEVELOPMENT DEPARTMENT GOVT. ODISHA

EXECUTING AGENCY: ENGINEERING PROJECTS (INDIA) LIMITED (A GOVT. OF INDIA ENTERPRISE) 8A, 8TH FLOOR, BAKHTAWAR NARIMAN POINT MUMBAI 400021 TELEPHONE - 022 22049230

ARCHITECTS: C.P. & D.S. ASSOCIATES, (An ISO 9001:2008 Certified Company) ARCHITECTS ENGINEERS, INTERIORS, P.M.C. 8-328, 3rd Floor, Pacific Business Park, Plot no 37/1 Site IV, Sahibabad Industrial Area GHAZIABAD-201010, UTTAR-PRADESH, INDIA. TELE FAX: +91-120-4136547/48 email: designsolutions.cpd@gmail.com

DELT BY :	CKD BY:
MOHAN	AR ANUP
DATE: 14-02-2017	REV : 0
SCALE: 1:100	DR NO : WI-749A/CIVIL/002

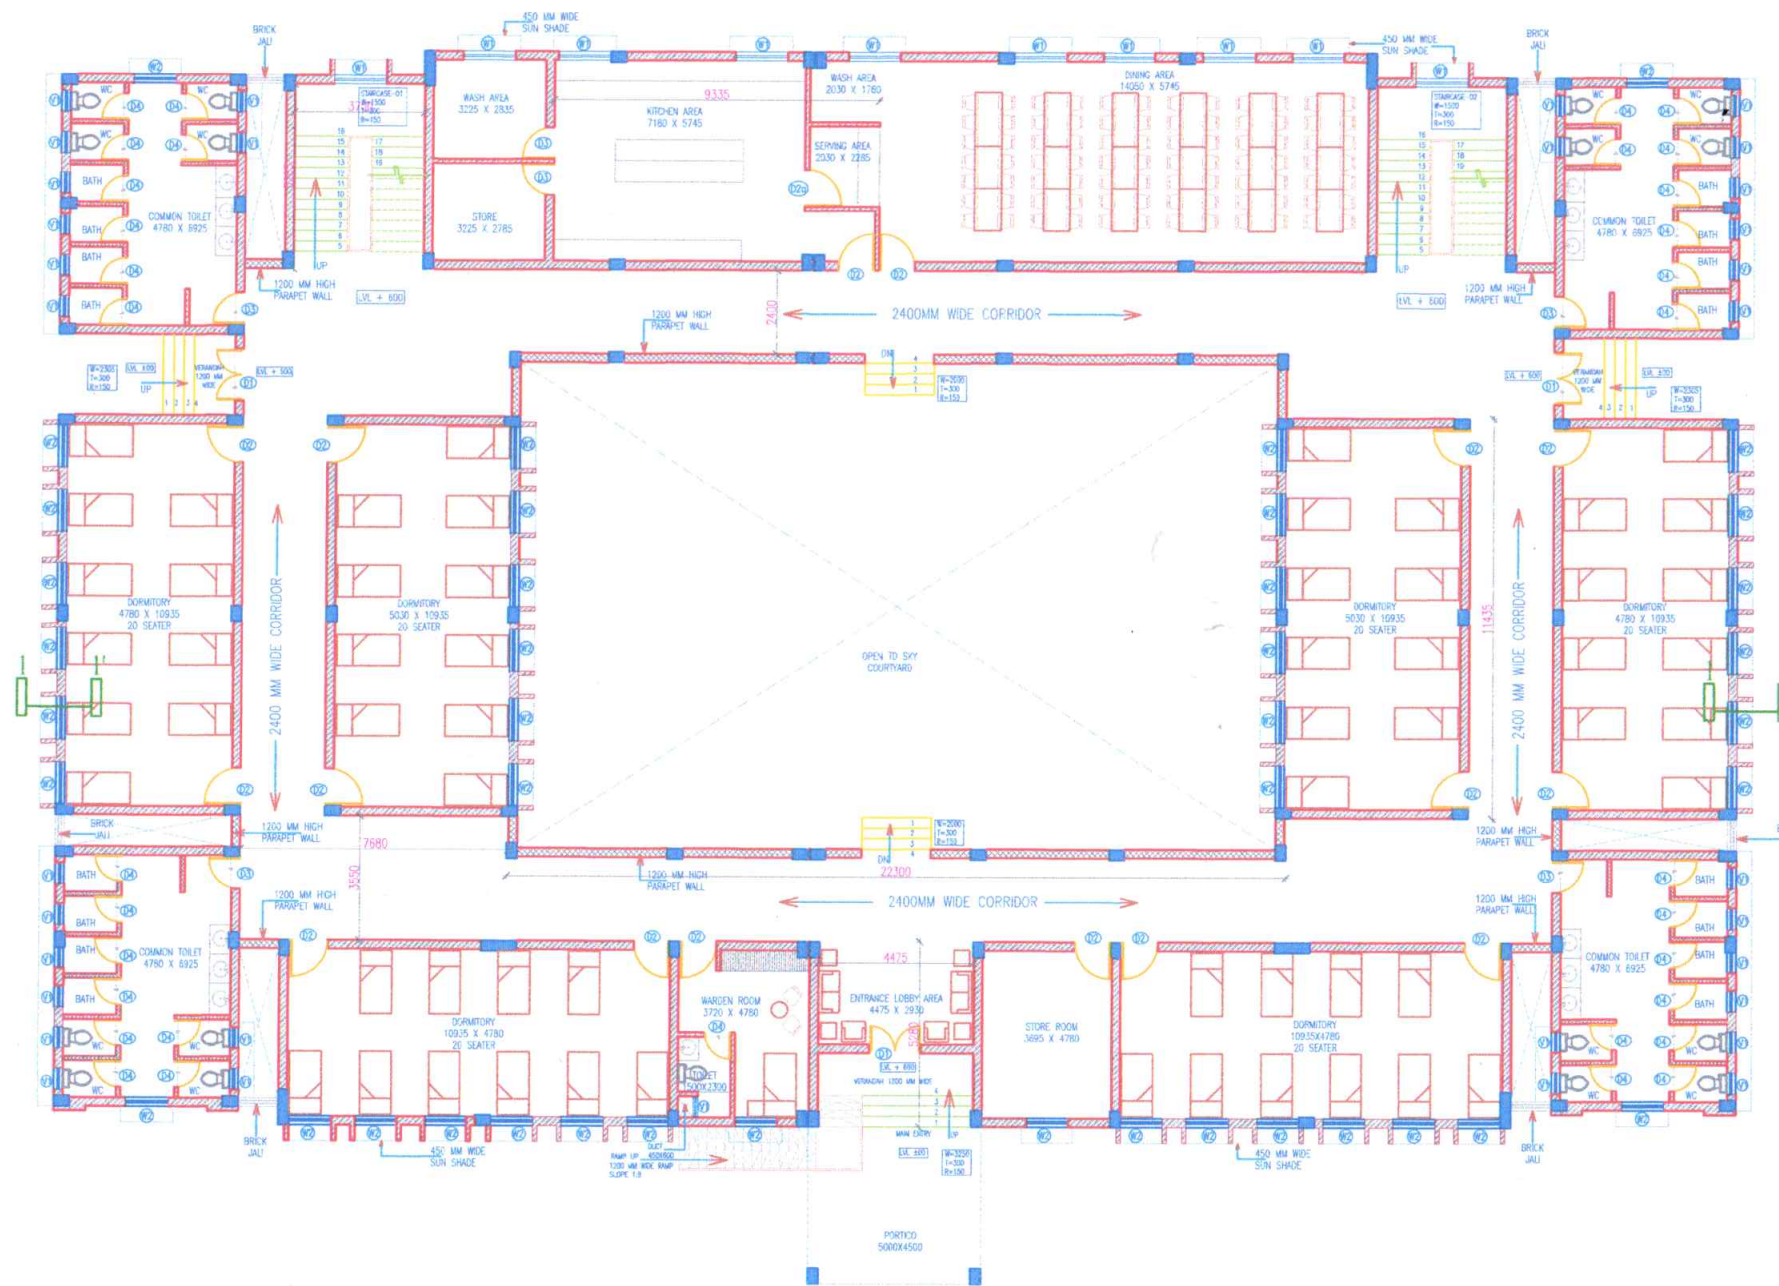

GROUND FLOOR

GOOD FOR CONSTRUCTION

NOTES:-

1	ALL THE DIMENSIONS ARE IN MM UNLESS NOTED OTHERWISE.
2	FOLLOW WRITTEN DIMENSIONS ONLY AND DO NOT SCALE THE DRG.
3	ANY DISCREPENCY FOUND IN THE DRG. SHALL BE BROUGHT TO THE NOTICE OF ARCHITECT IMMEDIATELY.
4	READ THIS DRG WITH ALL RELEVANT STR/ ELEC/ PLUMBING DWGS. AND SPECIFICATIONS OF THE CONTRACT.
5	BOB:- BOTTOM OF BEAM
6	FFL:- FLOOR FINISH LEVEL
7	TOS:- TOP OF THE SLAB
8	ALL HEIGHTS SHALL BE MEASURED FROM FINISHED FLOOR LEVEL

DOOR WINDOW SCHEDULE				
TYPE	SIZE	CILL	LINTEL	DESCRIPTION
D1	1500 X 2100	—	2100	DOUBLE PANELED DOOR
D2	1050 X 2100	—	2100	SINGLE PANELED DOOR
D2a	1050 X 2100	—	2100	SINGLE PANELED DOOR
D3	900 X 2100	—	2100	SINGLE PANELED DOOR
D3a	900 X 2100	—	2100	M.S. DOOR
D4	750 X 2100	—	2100	SINGLE PANELED DOOR
W1	1500 X 1350	750	2100	WINDOW
W2	1200 X 1350	750	2100	WINDOW
V1	600 X 600	1500	2100	VENTILATOR

DATE	REVISIONS	DESCRIPTION	DATE	NOS	ISSUED TO
REVISIONS			ISSUED TO		

PROJECT TITLE

CONSTRUCTION OF KALINGA MODAL RESIDENTIAL SCHOOL AT R. UDAYAGIRI, GAJAPATI, ODISHA.

DRG. TITLE:

BOYS HOSTEL
(BUILDING - 03)
(GROUND FLOOR PLAN)

OWNER:


ST & SC DEVELOPMENT
DEPARTMENT GOVT. ODISHA

EXECUTING AGENCY:

ENGINEERING PROJECTS (INDIA) LIMITED
(A GOVT. OF INDIA ENTERPRISE)
6A, 6TH FLOOR, BAKHTAWAR
NARIMAN POINT MUMBAI 400021
TELEPHONE — 022 22049230

ARCHITECTS: C.P. & D.S. ASSOCIATES,
(An ISO 9001:2008 Certified Company)
ARCHITECTS
ENGINEERS, INTERIORS, P. M. C.
B-328, 3rd Floor, Pacific Business Park, Plot no 37/1
Site IV, Sahibabad Industrial Area
HAZIABAD-201010, UTTAR-PRADESH, INDIA.
TELEFAX: +91-120-4136547/48
email: designsolutions.cpd@gmail.com


DELT BY :	CKD BY:
MOHAN	AR ANUP
DATE:	REV :
14-02-2017	0
SCALE:	DR NO :
1:100	WI-749A/CIVL/001

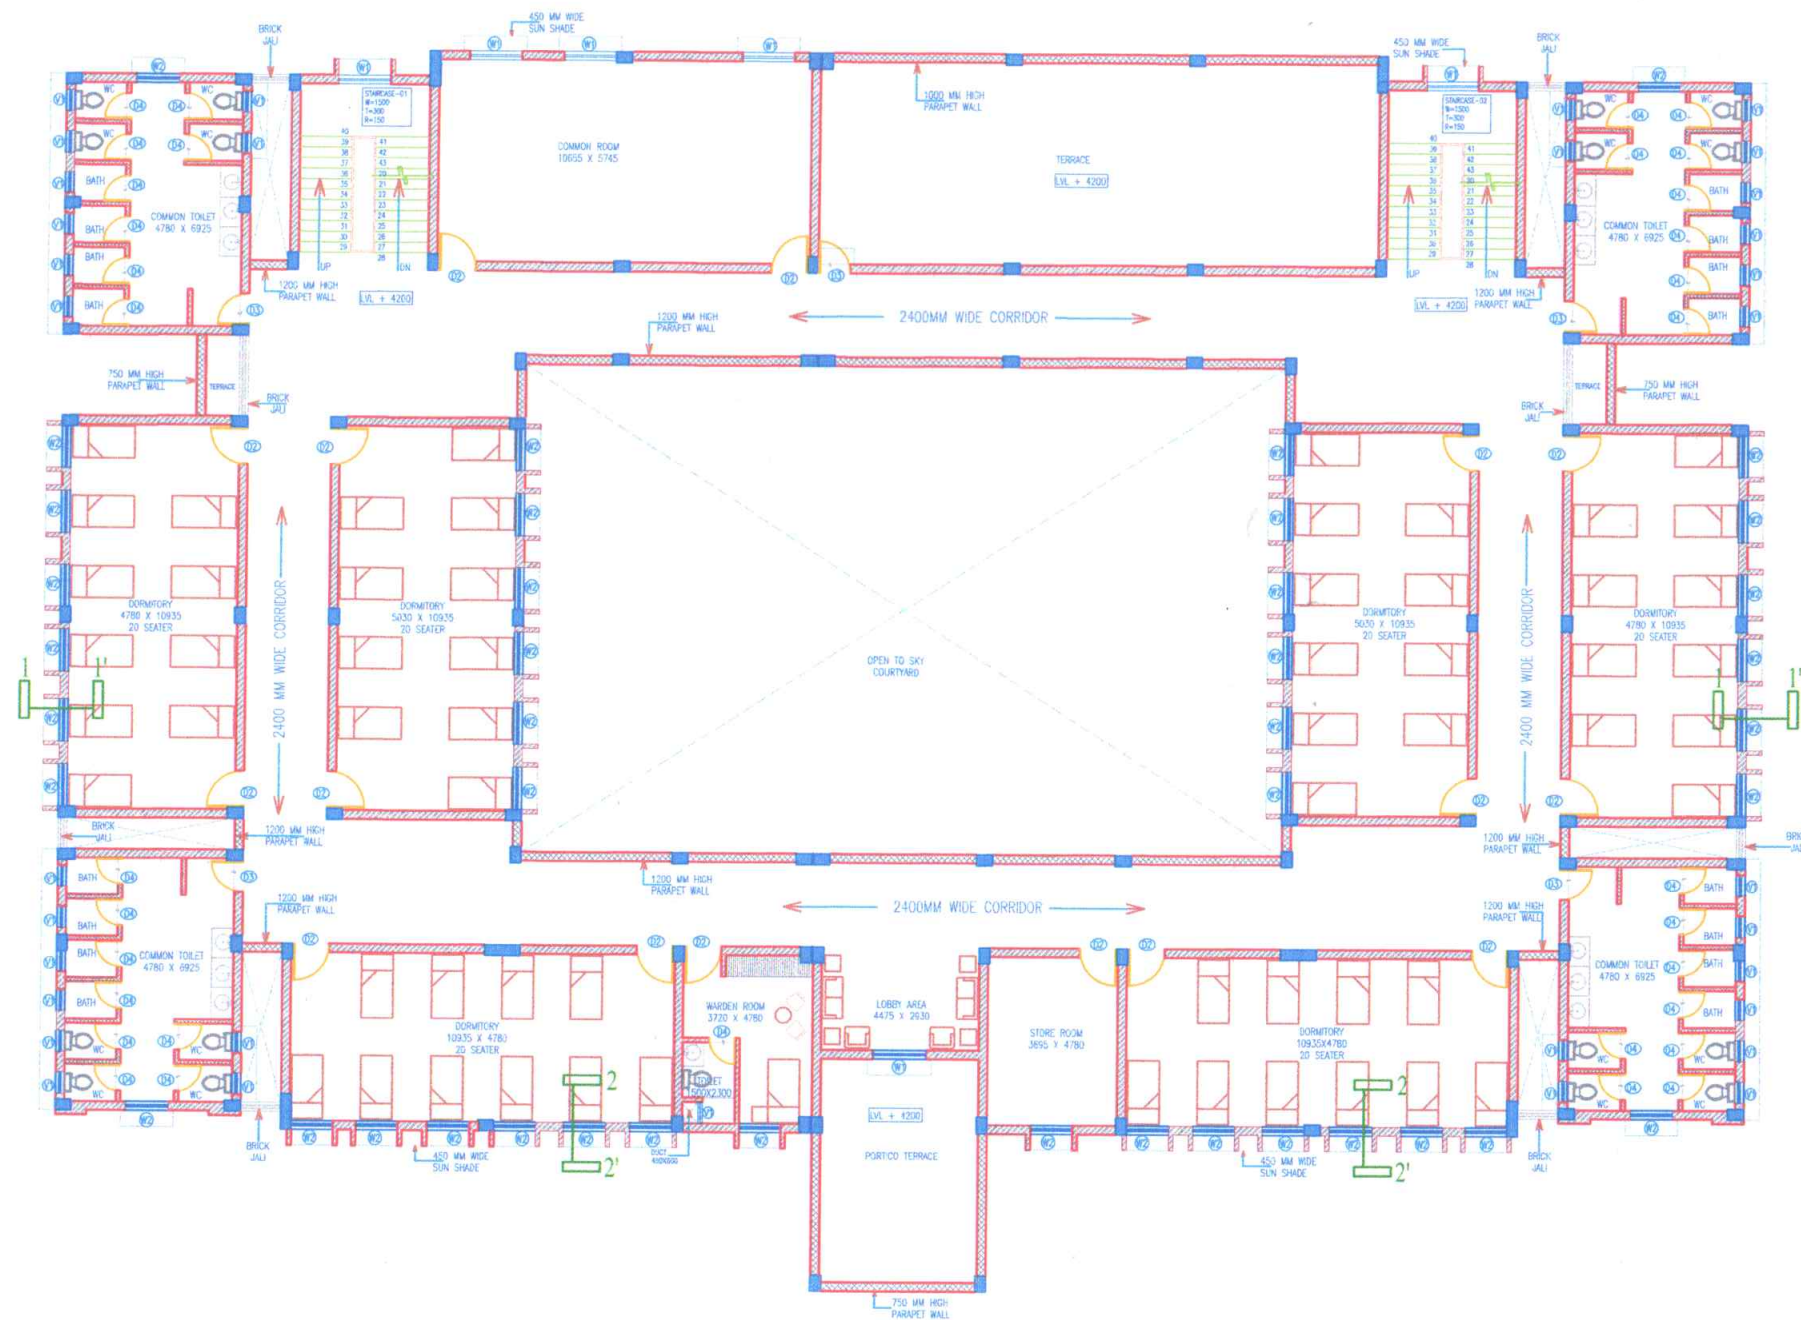

FIRST FLOOR

GOOD FOR CONSTRUCTION

- NOTES:-
- 1 ALL THE DIMENSIONS ARE IN MM UNLESS NOTED OTHERWISE.
 - 2 FOLLOW WRITTEN DIMENSIONS ONLY AND DO NOT SCALE THE DRG.
 - 3 ANY DISCREPANCY FOUND IN THE DRG. SHALL BE BROUGHT TO THE NOTICE OF ARCHITECT IMMEDIATELY.
 - 4 READ THIS DRG WITH ALL RELEVANT STR/ ELEC/ PLUMBING DWGS. AND SPECIFICATIONS OF THE CONTRACT.
 - 5 BOB:- BOTTOM OF BEAM
 - 6 FFL:- FLOOR FINISH LEVEL
 - 7 TOS:- TOP OF THE SLAB
 - 8 ALL HEIGHTS SHALL BE MEASURED FROM FINISHED FLOOR LEVEL

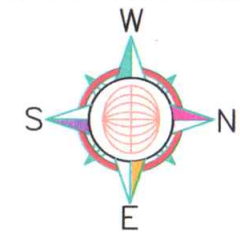

DOOR WINDOW SCHEDULE				
TYPE	SIZE	CILL	LINTEL	DESCRIPTION
D1	1500 X 2100	—	2100	DOUBLE PANELED DOOR
D2	1050 X 2100	—	2100	SINGLE PANELED DOOR
D2a	1050 X 2100	—	2100	SINGLE PANELED DOOR
D3	900 X 2100	—	2100	SINGLE PANELED DOOR
D3a	900 X 2100	—	2100	M.S. DOOR
D4	750 X 2100	—	2100	SINGLE PANELED DOOR
W1	1500 X 1350	750	2100	WINDOW
W2	1200 X 1350	750	2100	WINDOW
V1	800 X 600	1500	2100	VENTILATOR

DATE	REVISIONS	DESCRIPTION	DATE	NOS	ISSUED TO

REVISIONS ISSUED TO

PROJECT TITLE
CONSTRUCTION OF KALINGA MODAL RESIDENTIAL SCHOOL AT R. UDAYAGIRI, GAJAPATI, ODISHA.

DRG. TITLE: BOYS HOSTEL (BUILDING - 03) (FIRST FLOOR PLAN)


OWNER:
ST & SC DEVELOPMENT DEPARTMENT GOVT. ODISHA

EXECUTING AGENCY:
ENGINEERING PROJECTS (INDIA) LIMITED
(A GOVT. OF INDIA ENTERPRISE)
6A, 6TH FLOOR, BAKHTAWAR NARIMAN POINT MUMBAI 400021
TELEPHONE - 022 22049230

ARCHITECTS: C.P. & D.S. ASSOCIATES.
(An ISO 9001:2008 Certified Company)
ARCHITECTS
ENGINEERS, INTERIORS, P.M.C.
B-328, 3rd Floor, Pacific Business Park, Plot no 37/1
Site IV, Sahibabad Industrial Area
GHAZIABAD-201010, UTTAR-PRADESH, INDIA.
TELEFAX: +91-120-4136547/48
email: designsolutions.cpd@gmail.com

DELT BY : MOHAN	CKD BY: AR ANUP
DATE: 14-02-2017	REV : 0
SCALE: 1:100	DR NO : WI-749A/CIVIL/002

- NOTES:-
- 1 ALL THE DIMENSIONS ARE IN MM UNLESS NOTED OTHERWISE.
 - 2 FOLLOW WRITTEN DIMENSIONS ONLY AND DO NOT SCALE THE DRG.
 - 3 ANY DISCREPANCY FOUND IN THE DRG. SHALL BE BROUGHT TO THE NOTICE OF ARCHITECT IMMEDIATELY.
 - 4 READ THIS DRG WITH ALL RELEVANT STR/ ELEC/PLUMBING DWGS. AND SPECIFICATIONS OF THE CONTRACT.
 - 5 BOB:- BOTTOM OF BEAM
 - 6 FFL:- FLOOR FINISH LEVEL
 - 7 TOS:- TOP OF THE SLAB
 - 8 ALL HEIGHTS SHALL BE MEASURED FROM FINISHED FLOOR LEVEL

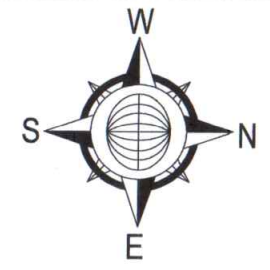

DOOR WINDOW SCHEDULE				
S.NO	TYPE	SIZE	CILL	REMARK
1	DW1	2070 X 2700	900	DOOR/WINDOW
2	D1	1000 X 2700	-	DOOR
3	D2	1000 X 2100	-	DOOR
4	D3	900 X 2100	-	DOOR
5	D4	750 X 2100	-	PVC DOOR
6	W1	2400 X BOB.	900	WINDOW
7	W2	1500 X BOB.	900	WINDOW
8	W3	1200 X BOB.	900	WINDOW
9	W2A	1500 X BOB.	900	WINDOW
10	V1	750 X BOB.	1500	VENTILATOR

GOOD FOR CONSTRUCTION

DATE	REVISIONS	DESCRIPTION	DATE	NOS	ISSUED TO

REVISIONS ISSUED TO

PROJECT TITLE

CONSTRUCTION OF KALINGA MODAL RESIDENTIAL SCHOOL AT KUCHINDA, SAMBALPUR, ODISHA.


DRG. TITLE: STAFF QUARTER (GROUND AND FIRST FLOOR PLAN)

OWNER: ST & SC DEVELOPMENT DEPARTMENT GOVT. ODISHA


EXECUTING AGENCY: ENGINEERING PROJECTS (INDIA) LIMITED (A GOVT. OF INDIA ENTERPRISE) 6A, 6TH FLOOR, BAKHTAWAR NARIMAN POINT MUMBAI 400021 TELEPHONE - 022 22049230

ARCHITECTS: C.P. & D.S. ASSOCIATES,
(An ISO 9001-2008 Certified Company)
ARCHITECTS ENGINEERS, INTERIORS, P.M.C.
B-328, 3rd Floor, Pacific Business Park, Plot no 37/1
Site IV, Sahibabad Industrial Area
GHAZIABAD-201010, UTTAR-PRADESH, INDIA.
TELEFAX: +91-120-4136547/48
email: designsolutions.cpd@gmail.com

DELT BY : MOHAN	CKD BY: AR ANUP
DATE: 19-11-2018	REV : 00
SCALE: 1:100	DR NO : WI-749B/CIVIL/001

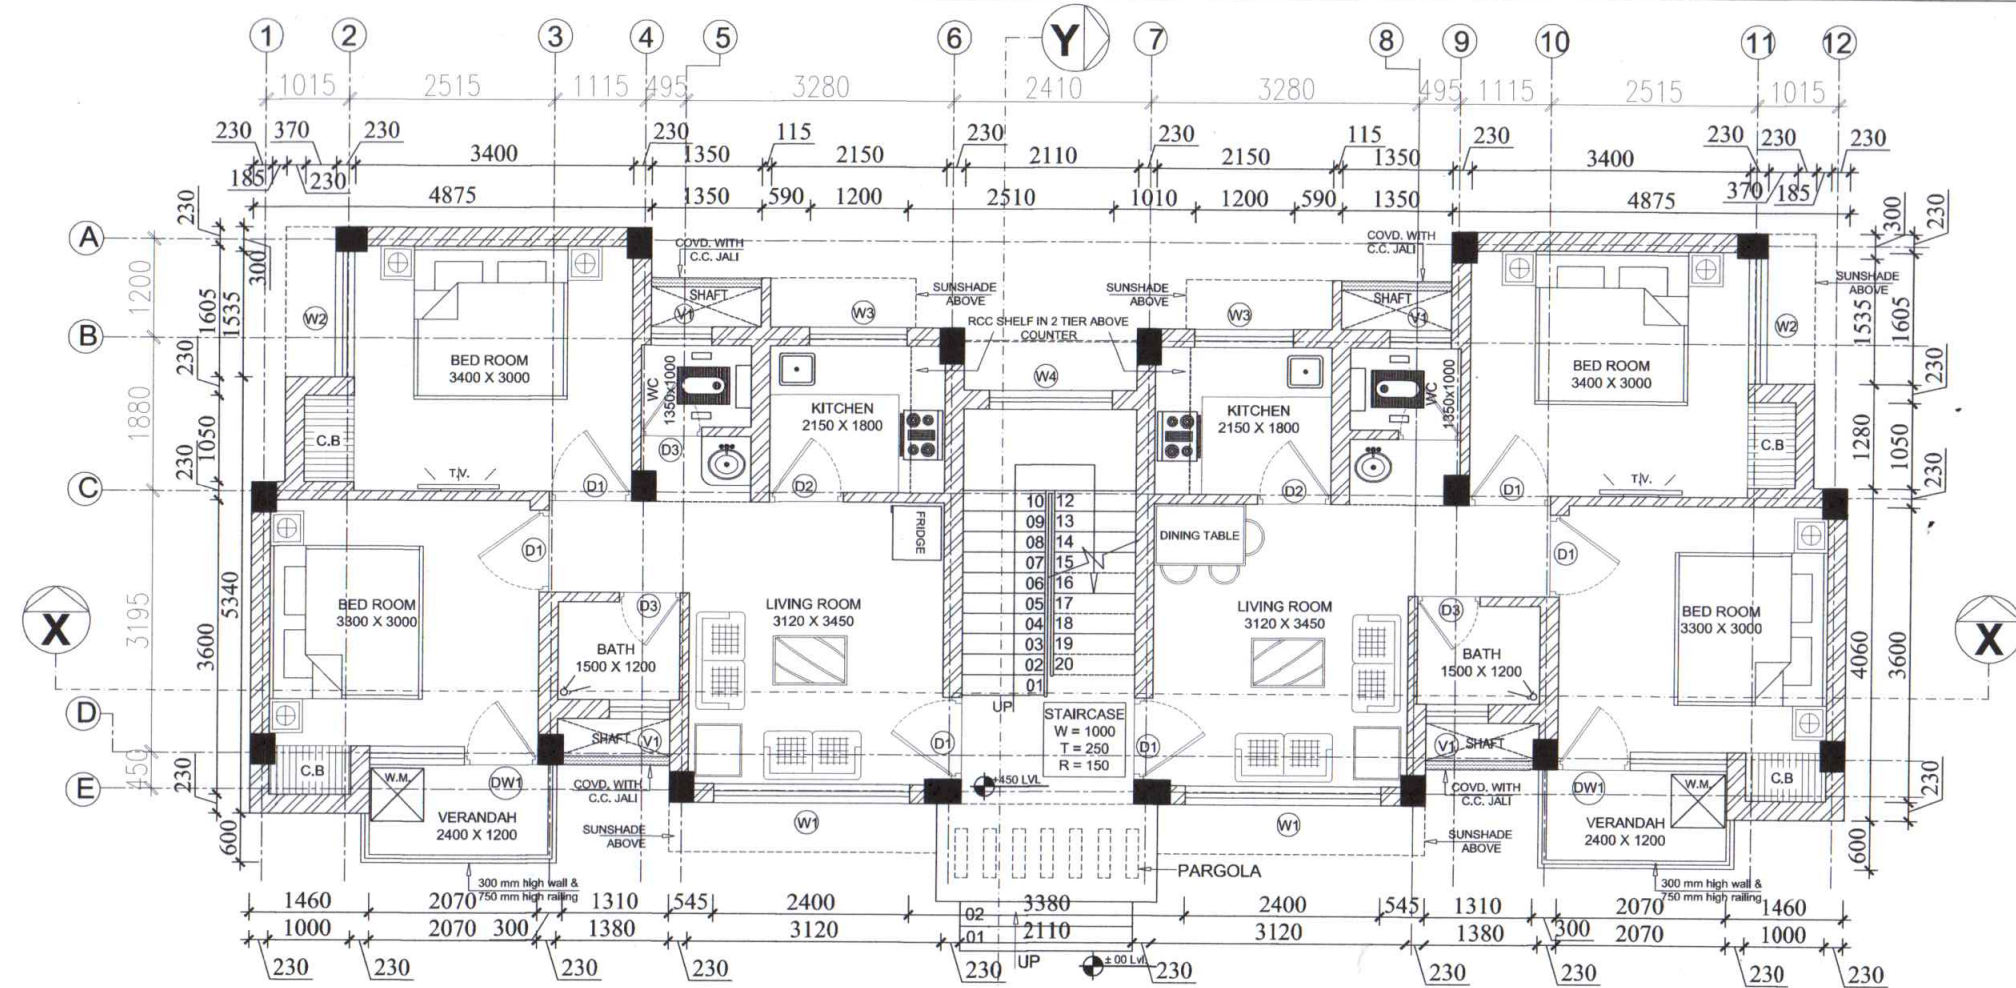

GROUND FLOOR PLAN

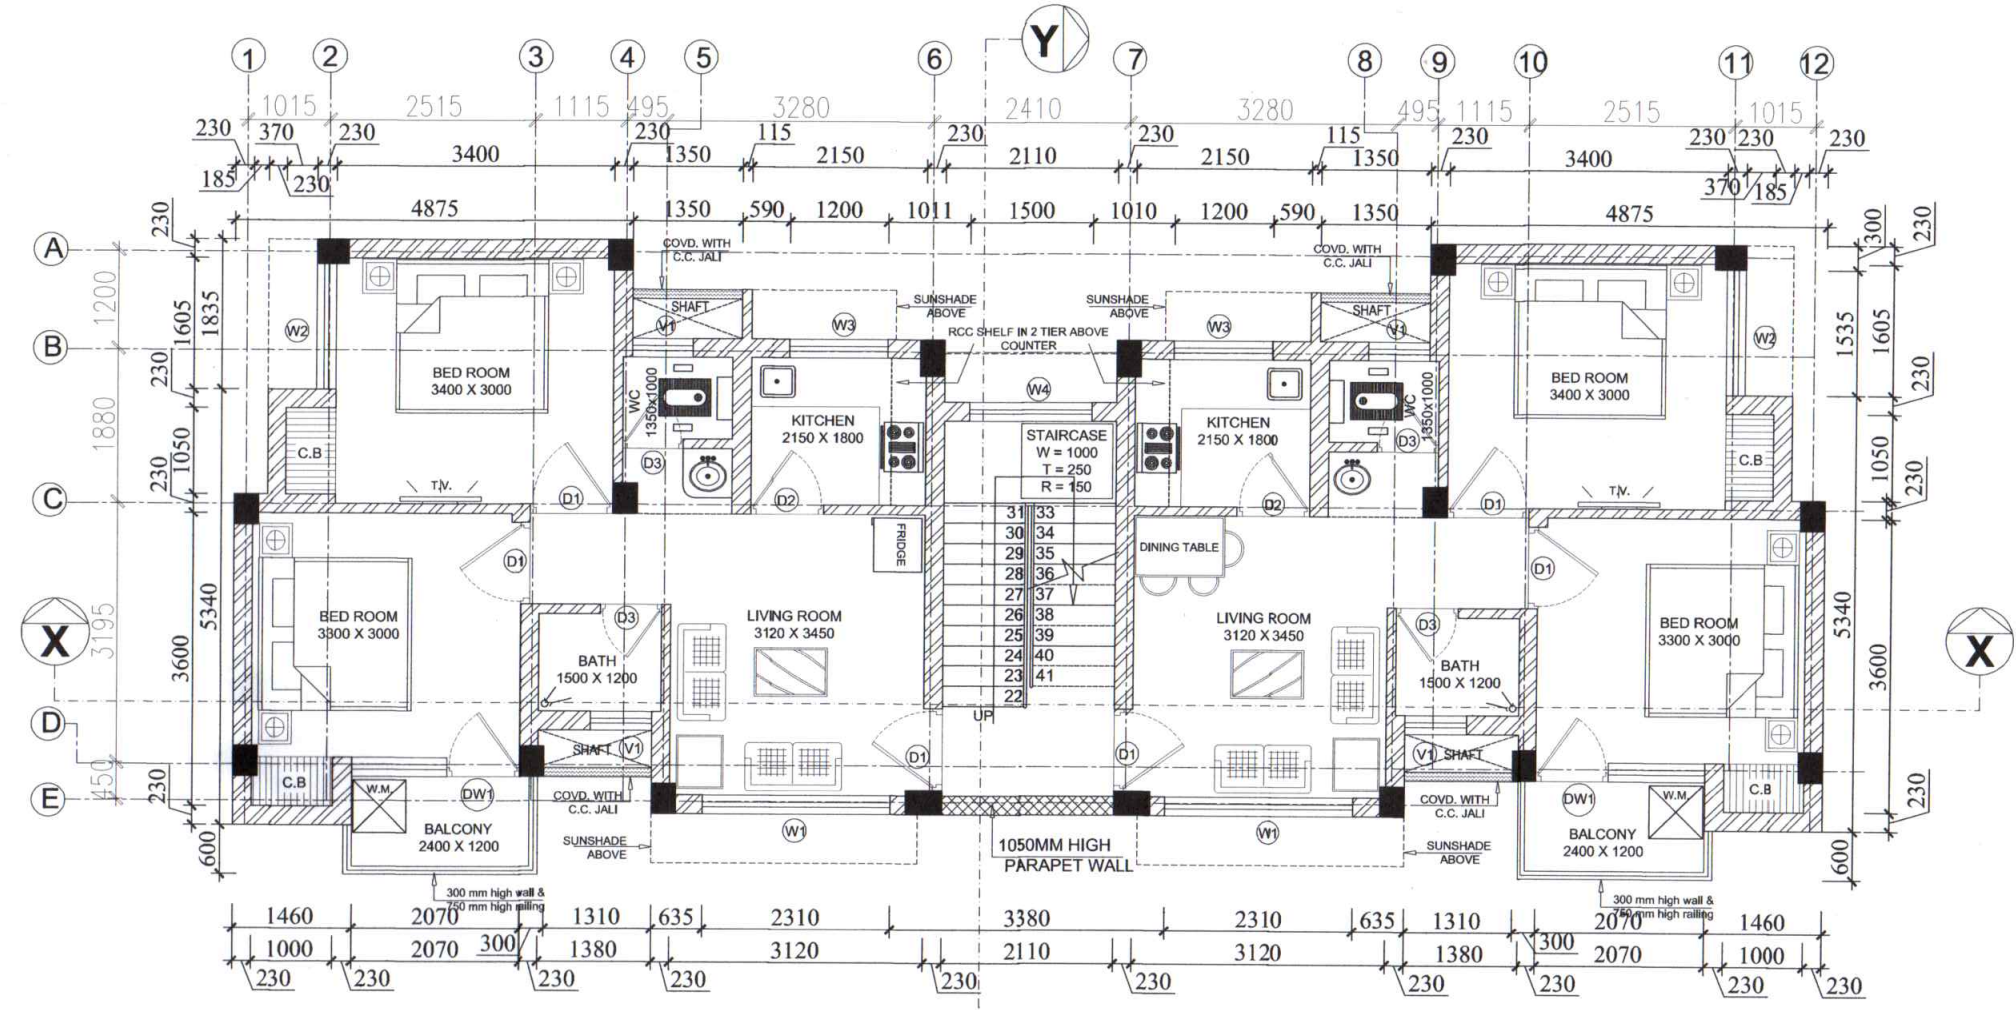

FIRST FLOOR PLAN